

We, the undersigned owners of the land shown on this map, do hereby consent to the making and filing of same, and we hereby dedicate to public use the avenues, streets and alleys as shown on this map. *Mary E. Qualls, Arthur G. Rossi, George B. Pierrou, Minnie B. Rossi, William H. Fairall, Jeanette L. Pierrou, Mattie E. Fairall, Fredrick L. Thomas, Myrtle Thomas, Omer R. Rees, Sara A. Rees, L. N. Hards, L. B. Hards, Omer R. Rees*

This is to certify that there are no liens for unpaid County, School, State, Municipal, Irrigation District taxes, or special assessments collected as taxes, except taxes or special assessments not yet payable, against the land shown on this map.
As to County, School or State Taxes: *[Signature]* County Auditor.
As to Irrigation District Taxes: *[Signature]* Tax Collector.
As to Municipal Taxes: *[Signature]* Tax Collector.
I, Matt W. Corrigan, a duly licensed land surveyor for the State of California, do hereby certify that I have surveyed the land shown on this map, and that said map is true and correct; that the monuments will be set as shown and will be sufficient for a retracement.
Dated this 2 day of July 1941 *[Signature]*
Licensed Land Surveyor No 2257.

State of California ss. On this 2 day of July 1941
County of Stanislaus before me *[Signature]* a notary public in and for the County of Stanislaus, State of California, personally appeared,
Mary E. Qualls, Arthur G. Rossi, Minnie B. Rossi, William H. Fairall, Mattie E. Fairall, George B. Pierrou, Jeanette L. Pierrou, Fredrick L. Thomas, Myrtle Thomas, Omer R. Rees, Sara A. Rees, and L. N. Hards.

This is to certify that this map is approved in accordance with the requirements of the law and that it is technically correct.
Dated this 10 day of June 1941 *[Signature]*
City Engineer, City of Modesto.
This map is approved by the Planning Commission of the City of Modesto in accordance with the requirements of law, at a duly authorized meeting held on the 12 day of June 1941.
Signed: *[Signature]* Secretary.
Signed: *[Signature]* Chairman.

known to me to be the persons whose names are subscribed to the above instrument and they acknowledged to me that they executed the same.
Notary Public *[Signature]* Co. Calif.

This is to certify that this map has been approved by the City Council of the City of Modesto at a special meeting held on the 25 day of July 1941 and the parcels dedicated to public use are hereby accepted.
Signed: *[Signature]* Mayor.
Signed: *[Signature]* City Clerk.

State of California ss. On this 2 day of July 1941
County of Stanislaus before me *[Signature]* a notary public in and for the County of Stanislaus, State of California, personally appeared, Alfred Nelson, Hanna Nelson.

known to me to be the persons whose names are subscribed to the above instrument and they acknowledged to me that they executed the same.
Notary Public *[Signature]* Co. Calif.

We, the undersigned mortgagees of a portion of the lands shown on this map do hereby consent to the making and filing of same and we hereby dedicate to public use the avenues, streets, and alleys as shown on this map.
Alfred Nelson
Hanna Nelson

This is to certify that the owners of the property shown on the accompanying map have filed with the Board of Supervisors of the County of Stanislaus a Bond, approved by said Board, conditional for the payment of all taxes and special assessments collected as taxes which are, at the time of filing said map, a lien against said property or any part thereof.
Dated July 14, 1941 *[Signature]* COUNTY CLERK.
By *[Signature]* Deputy.

LIBERTY PARK TRACT.

BEING A SUBDIVISION OF LOTS 8, 9, 10, 11, & 12 OF THE USTICK TRACT AND A PORTION OF THE SE 1/4 OF THE SE 1/4 OF THE SW 1/4 OF SEC. 20. T. 3 S., R. 9 E. M.D.B. & M.
SCALE: 1"=100'
JUNE, 1941.

RECORDED JULY 14, 1941
AT 11:00 A.M.
IN VOL. 14 OF MAPS
AT PAGE 17


XIV-17

FEE BOOK No. 9315

\$5.00 PAID.

[Signature]
RECORDED.

Bearings are based on the bearing of the West line of the East 1/2 of the SE 1/4 of the SW 1/4 of Sec. 20-3-9 as given on the map of the "Campus Tract" in Vol. 11-Page 37 of Maps, Stanislaus County Records.

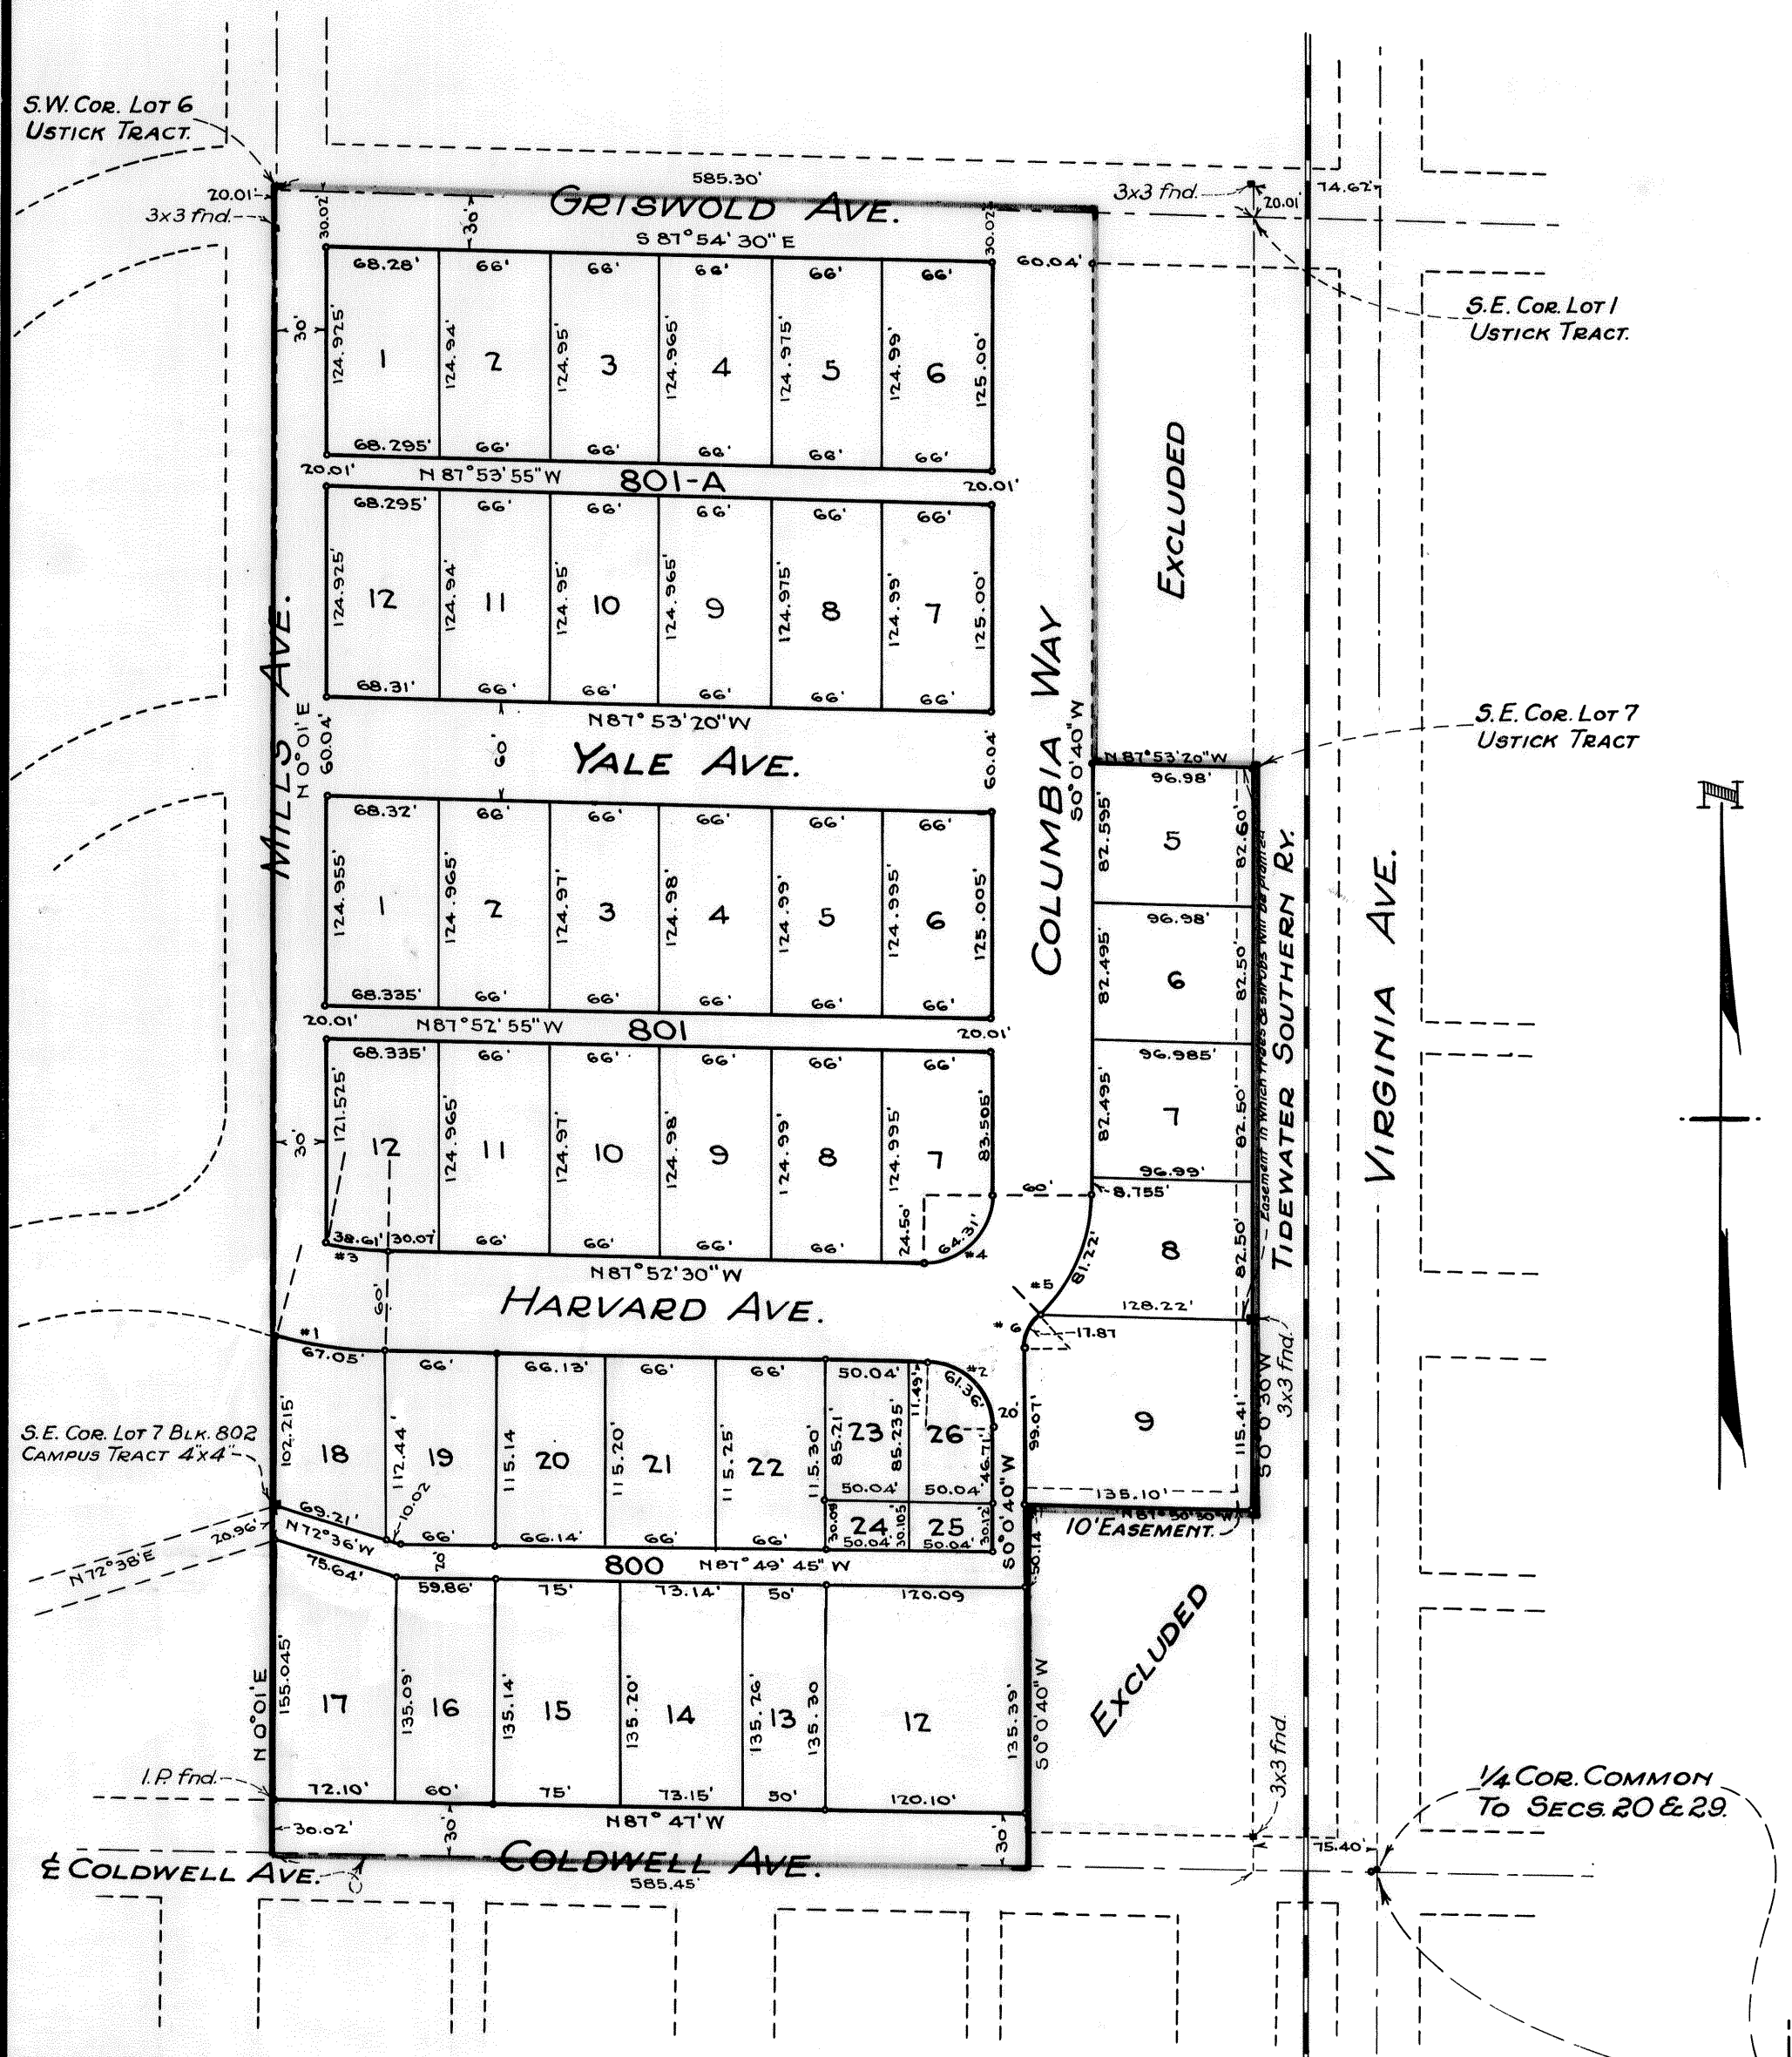

CURVE DATA.

*1. R= 2.75'	*2. R= 40.00'	*3. R= 2.15'	*4. R= 40'	*5. R= 100'	*6. R= 22.00'
Δ= 13° 58' 15"	Δ= 87° 53' 10"	Δ= 10° 11' 20"	Δ= 92° 06' 50"	Δ= 46° 32'	Δ= 46° 32'
L= 67.05'	L= 61.36'	L= 38.61'	L= 64.31'	L= 81.22'	L= 17.81'

3/4" Iron pipes set at all corners marked thus "•"